




C & P TELEPHONE CO.

F.H.W.A. REGION NO.	STATE	FED. AID PROJ. NO.	SHEET NO.	TOTAL SHEETS
3	MD.	MG-5007(2)	4	17

- NEMA PHASING NOTES
1. PHASES ASSOCIATED BY A DASHED LINE WILL OPERATE CONCURRENTLY.
 2. PHASES ASSOCIATED BY A SOLID LINE WILL NOT OPERATE CONCURRENTLY.

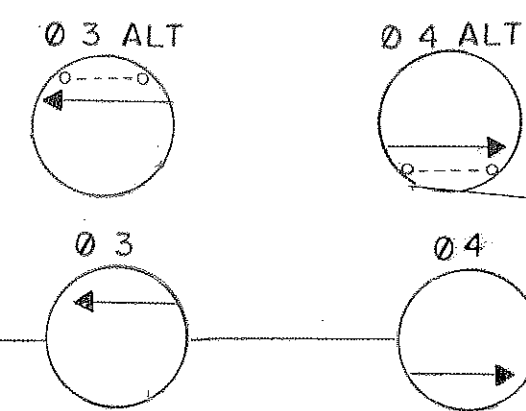

FLASHING
OPERATION
MD 185

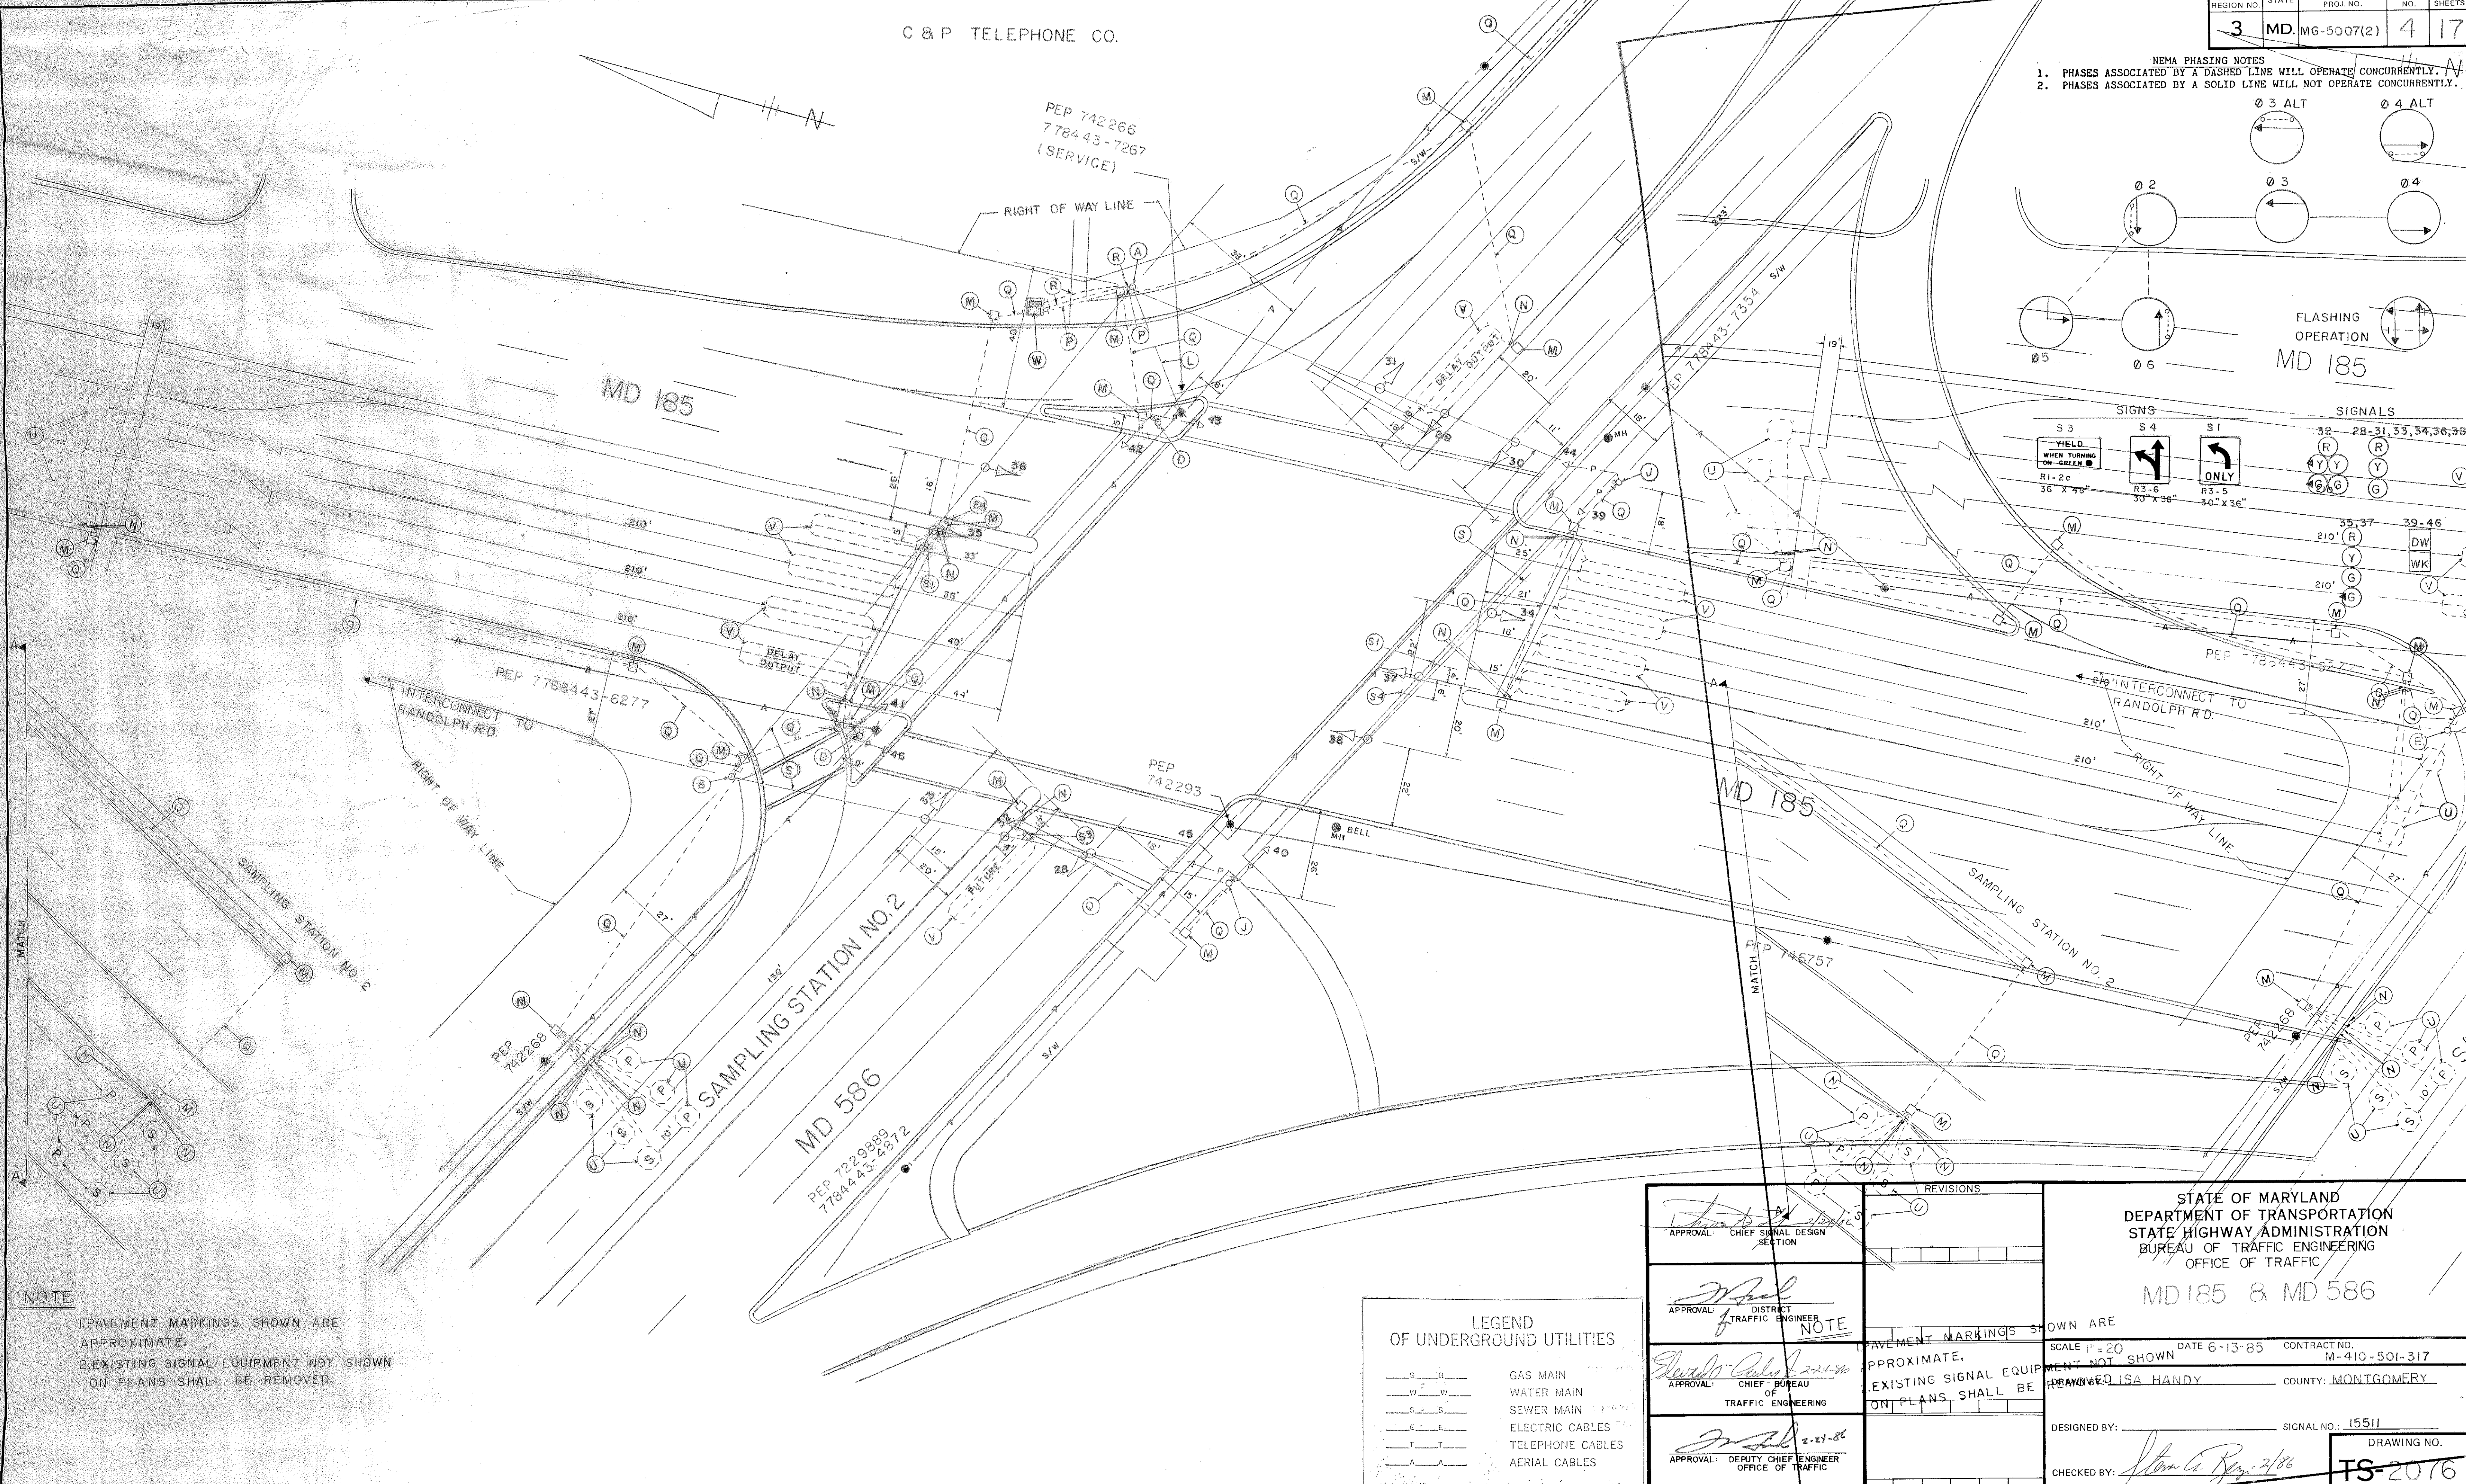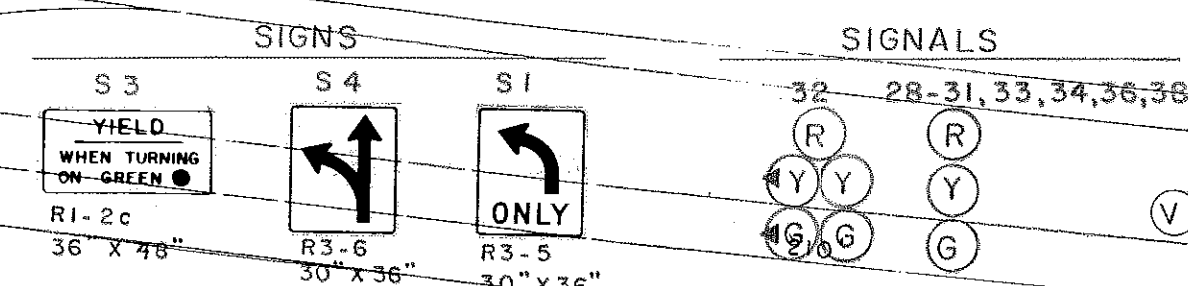

NOTE

1. PAVEMENT MARKINGS SHOWN ARE APPROXIMATE.
2. EXISTING SIGNAL EQUIPMENT NOT SHOWN ON PLANS SHALL BE REMOVED.

LEGEND
OF UNDERGROUND UTILITIES

— G — G —	GAS MAIN
— W — W —	WATER MAIN
— S — S —	SEWER MAIN
— E — E —	ELECTRIC CABLES
— T — T —	TELEPHONE CABLES
— A — A —	AERIAL CABLES

APPROVAL: CHIEF SIGNAL DESIGN SECTION	REVISIONS
APPROVAL: DISTRICT TRAFFIC ENGINEER	
APPROVAL: CHIEF - BUREAU OF TRAFFIC ENGINEERING	
APPROVAL: DEPUTY CHIEF ENGINEER OFFICE OF TRAFFIC	
STATE OF MARYLAND DEPARTMENT OF TRANSPORTATION STATE HIGHWAY ADMINISTRATION BUREAU OF TRAFFIC ENGINEERING OFFICE OF TRAFFIC	
MD 185 & MD 586	
PAVEMENT MARKINGS SHOWN ARE APPROXIMATE. EXISTING SIGNAL EQUIPMENT NOT SHOWN ON PLANS SHALL BE REMOVED.	
DESIGNED BY: [Signature]	SIGNAL NO.: 15511
CHECKED BY: [Signature]	DRAWING NO.: TS-2076